




A PROPOSED FRONT ELEVATION
1:200@A1

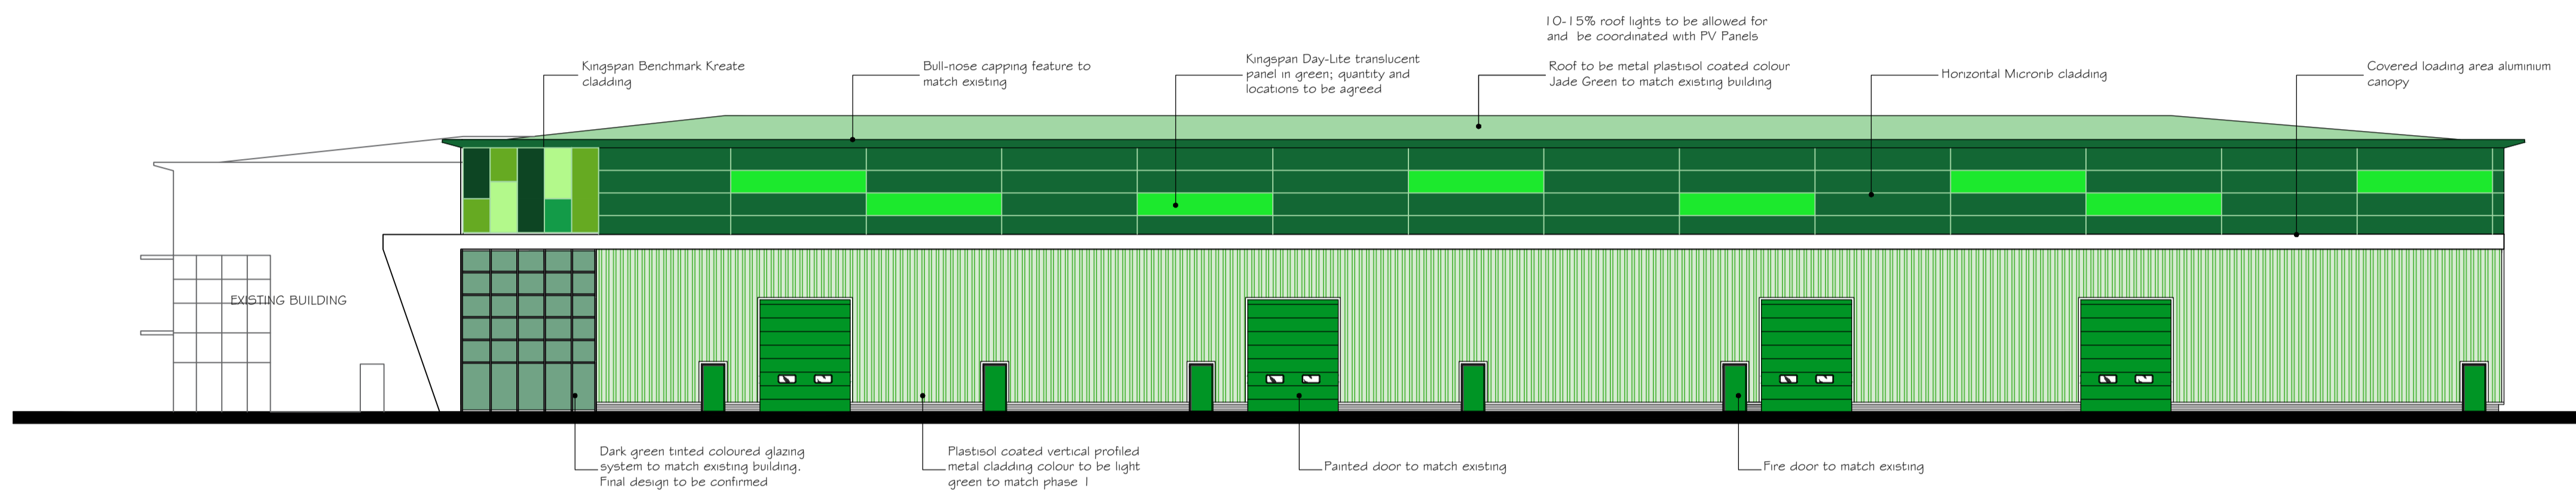


B PROPOSED SIDE ELEVATION
1:200@A1

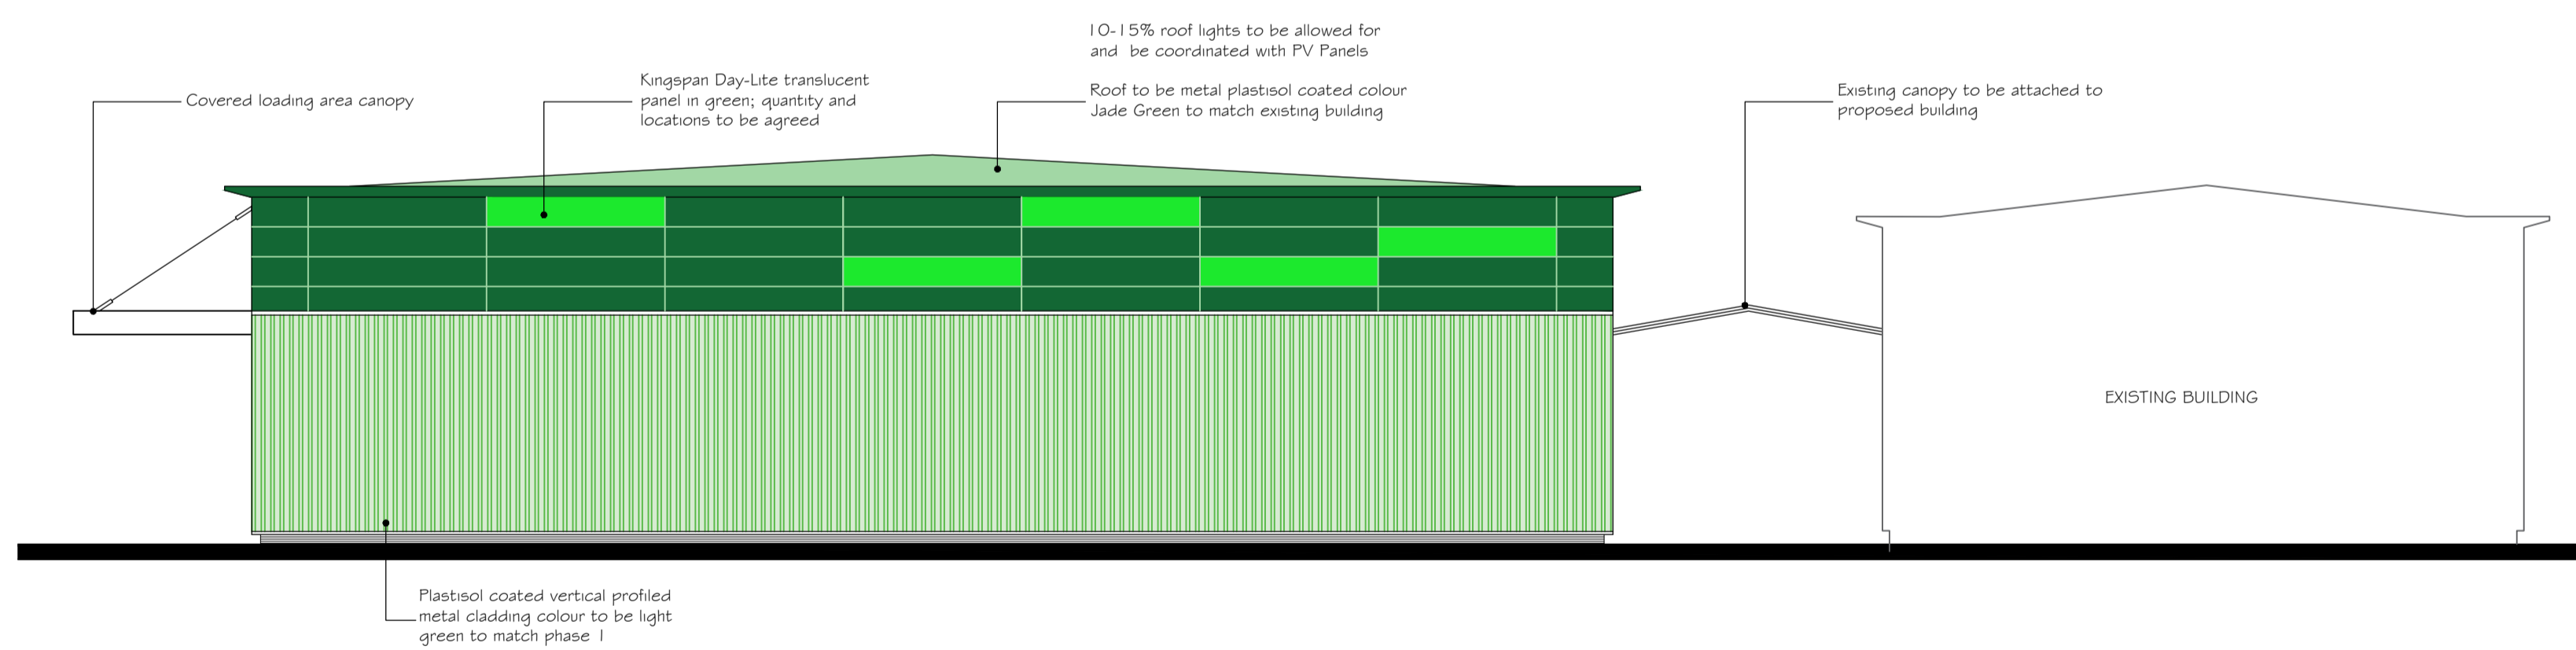

C PROPOSED REAR ELEVATION
1:200@A1

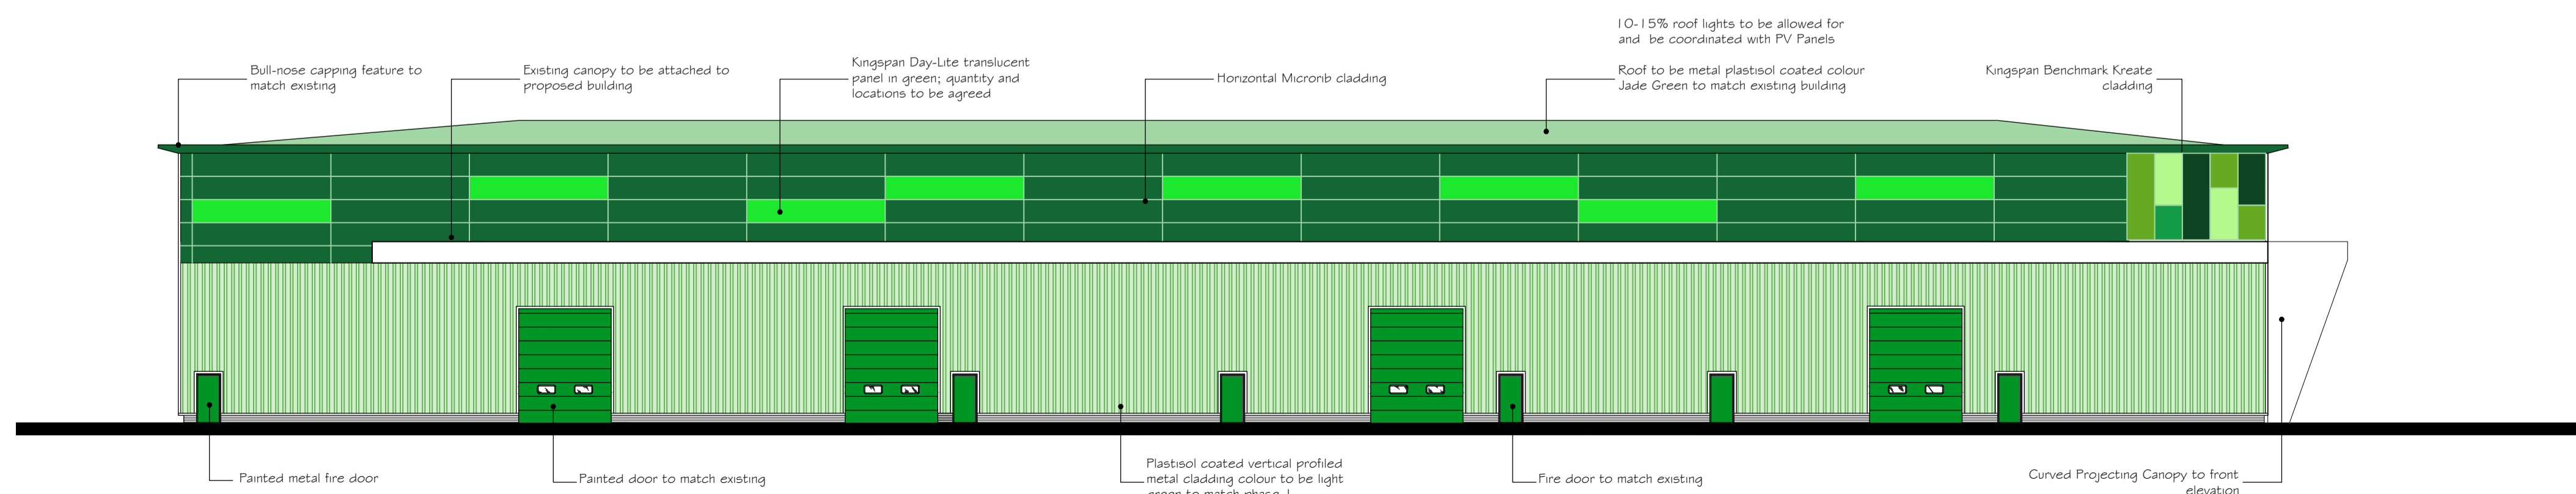

D PROPOSED SIDE ELEVATION
1:200@A1

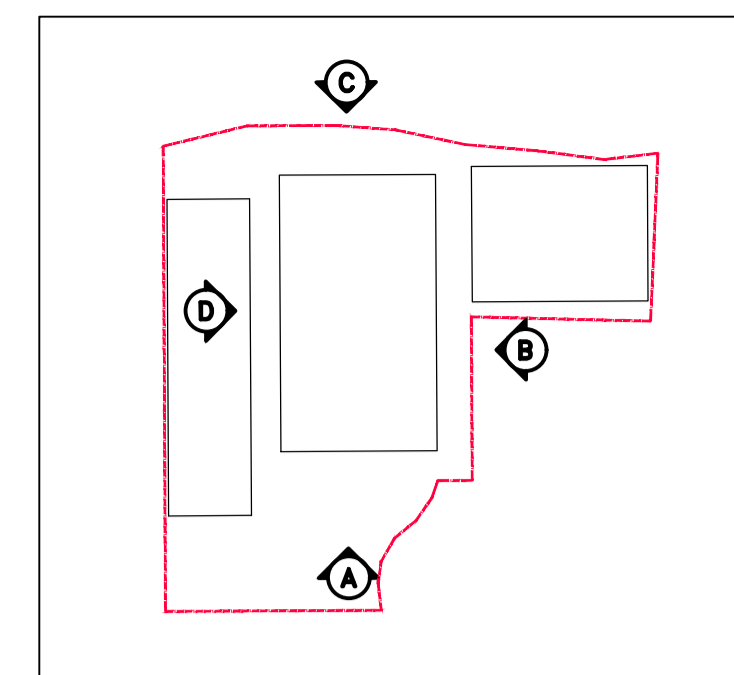

DO NOT SCALE FROM THIS DRAWING. ALL DIMENSIONS ARE TO BE CHECKED AND VERIFIED ON SITE AND ALL DISCREPANCIES REPORTED TO SPA ARCHITECTS LTD PRIOR TO ANY CONSTRUCTION WORK TAKING PLACE. THIS DRAWING IS THE PROPERTY AND COPYRIGHT OF SPA ARCHITECTS LTD AND CAN NOT BE REPRODUCED WITHOUT PERMISSION.

THE CONTRACTOR SHALL ALLOW FOR ALL MATERIALS AND WORK NECESSARY TO COMPLETE THE WORKS AS INTENDED WHETHER INDICATED OR NOT ON SPECIFICATIONS OR DRAWINGS.

Accuracy of layout and boundaries subject to site survey and location of existing on site services.

Parking subject to vehicle tracking and planning approval.

Final layout subject to planning approval.

Final layout subject to building control approval

ALL AREAS SHOWN ARE APPROXIMATE

PHASE 3
WAREHOUSE
OFFICES over two floors

E 14.03.18 Amended following clients comments
D 26.02.18 Amended to clients comments
C 12.02.18 Amended with notes added
B 06.02.18 Amended following clients comments
A 01.12.17 Initial Issue

Revisions



SPA Architects Ltd, 3 Southwark Street, London, SE1 1KG

Project
THE WILLOWS
GG TOMKINSON
PATTENDEN LANE, MARDEN, KENT

Title
PROPOSED ELEVATIONS
PHASE 3
WAREHOUSE WITH OFFICES

Revision	Drawn by	Checked	Date
E	SPA	SPA	DEC '17

Drawing Number	Scale
6141/P203	1:200 @ A1

Drawing Status
FOR PLANNING